


A1

FIRST FLOOR PLAN

SCALE: 1/4" = 1'-0"

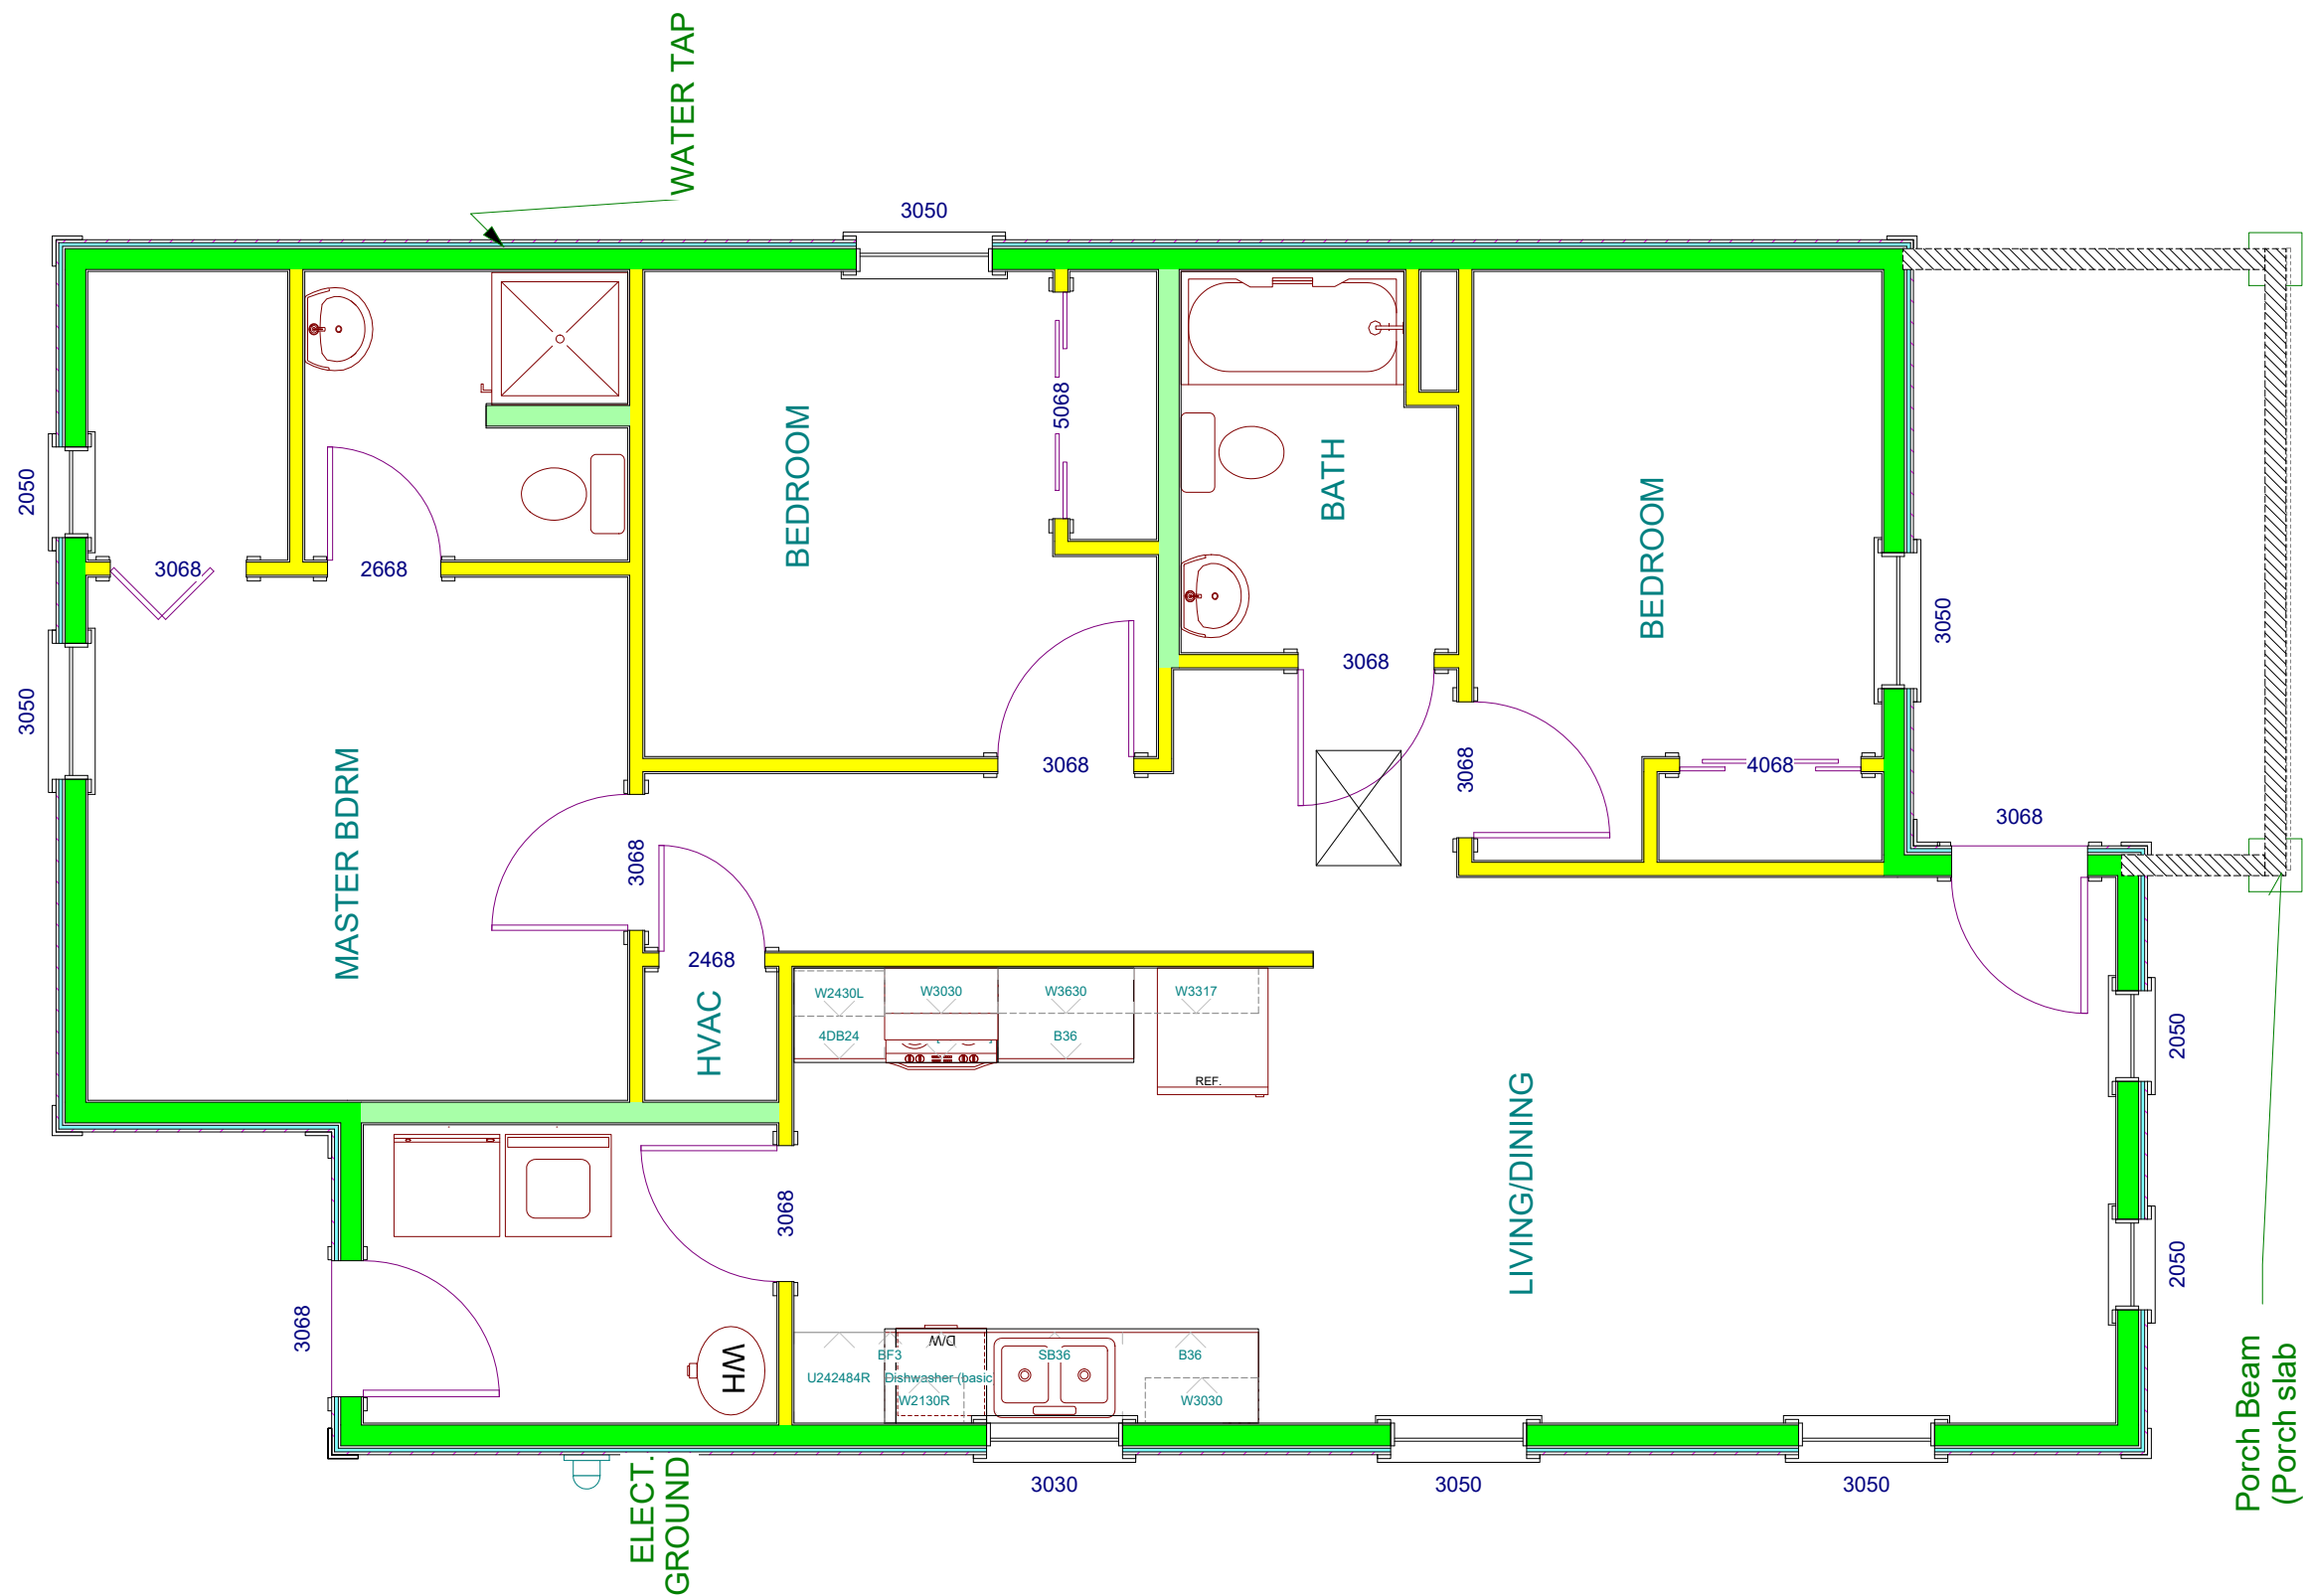

Porch Beam
(Porch slab
extends 15" on
each outside
edge to
accommodate
porch columns)

LIVING AREA
1097 sf
Rev. 6/28/2018

8/24/2018

A3

EXAMPLE PLAN

PKP 301
3 BEDROOM
2 BATHROOM
1097 sf

HABITAT FOR HUMANITY
414 HARDING PLACE, SUITE 100
NASHVILLE, TN 37211
OFFICE: 615-254-HOME
FAX: 615-254-4645

