


FIRST FLOOR PLAN
SCALE: 1/4" = 1'-0"

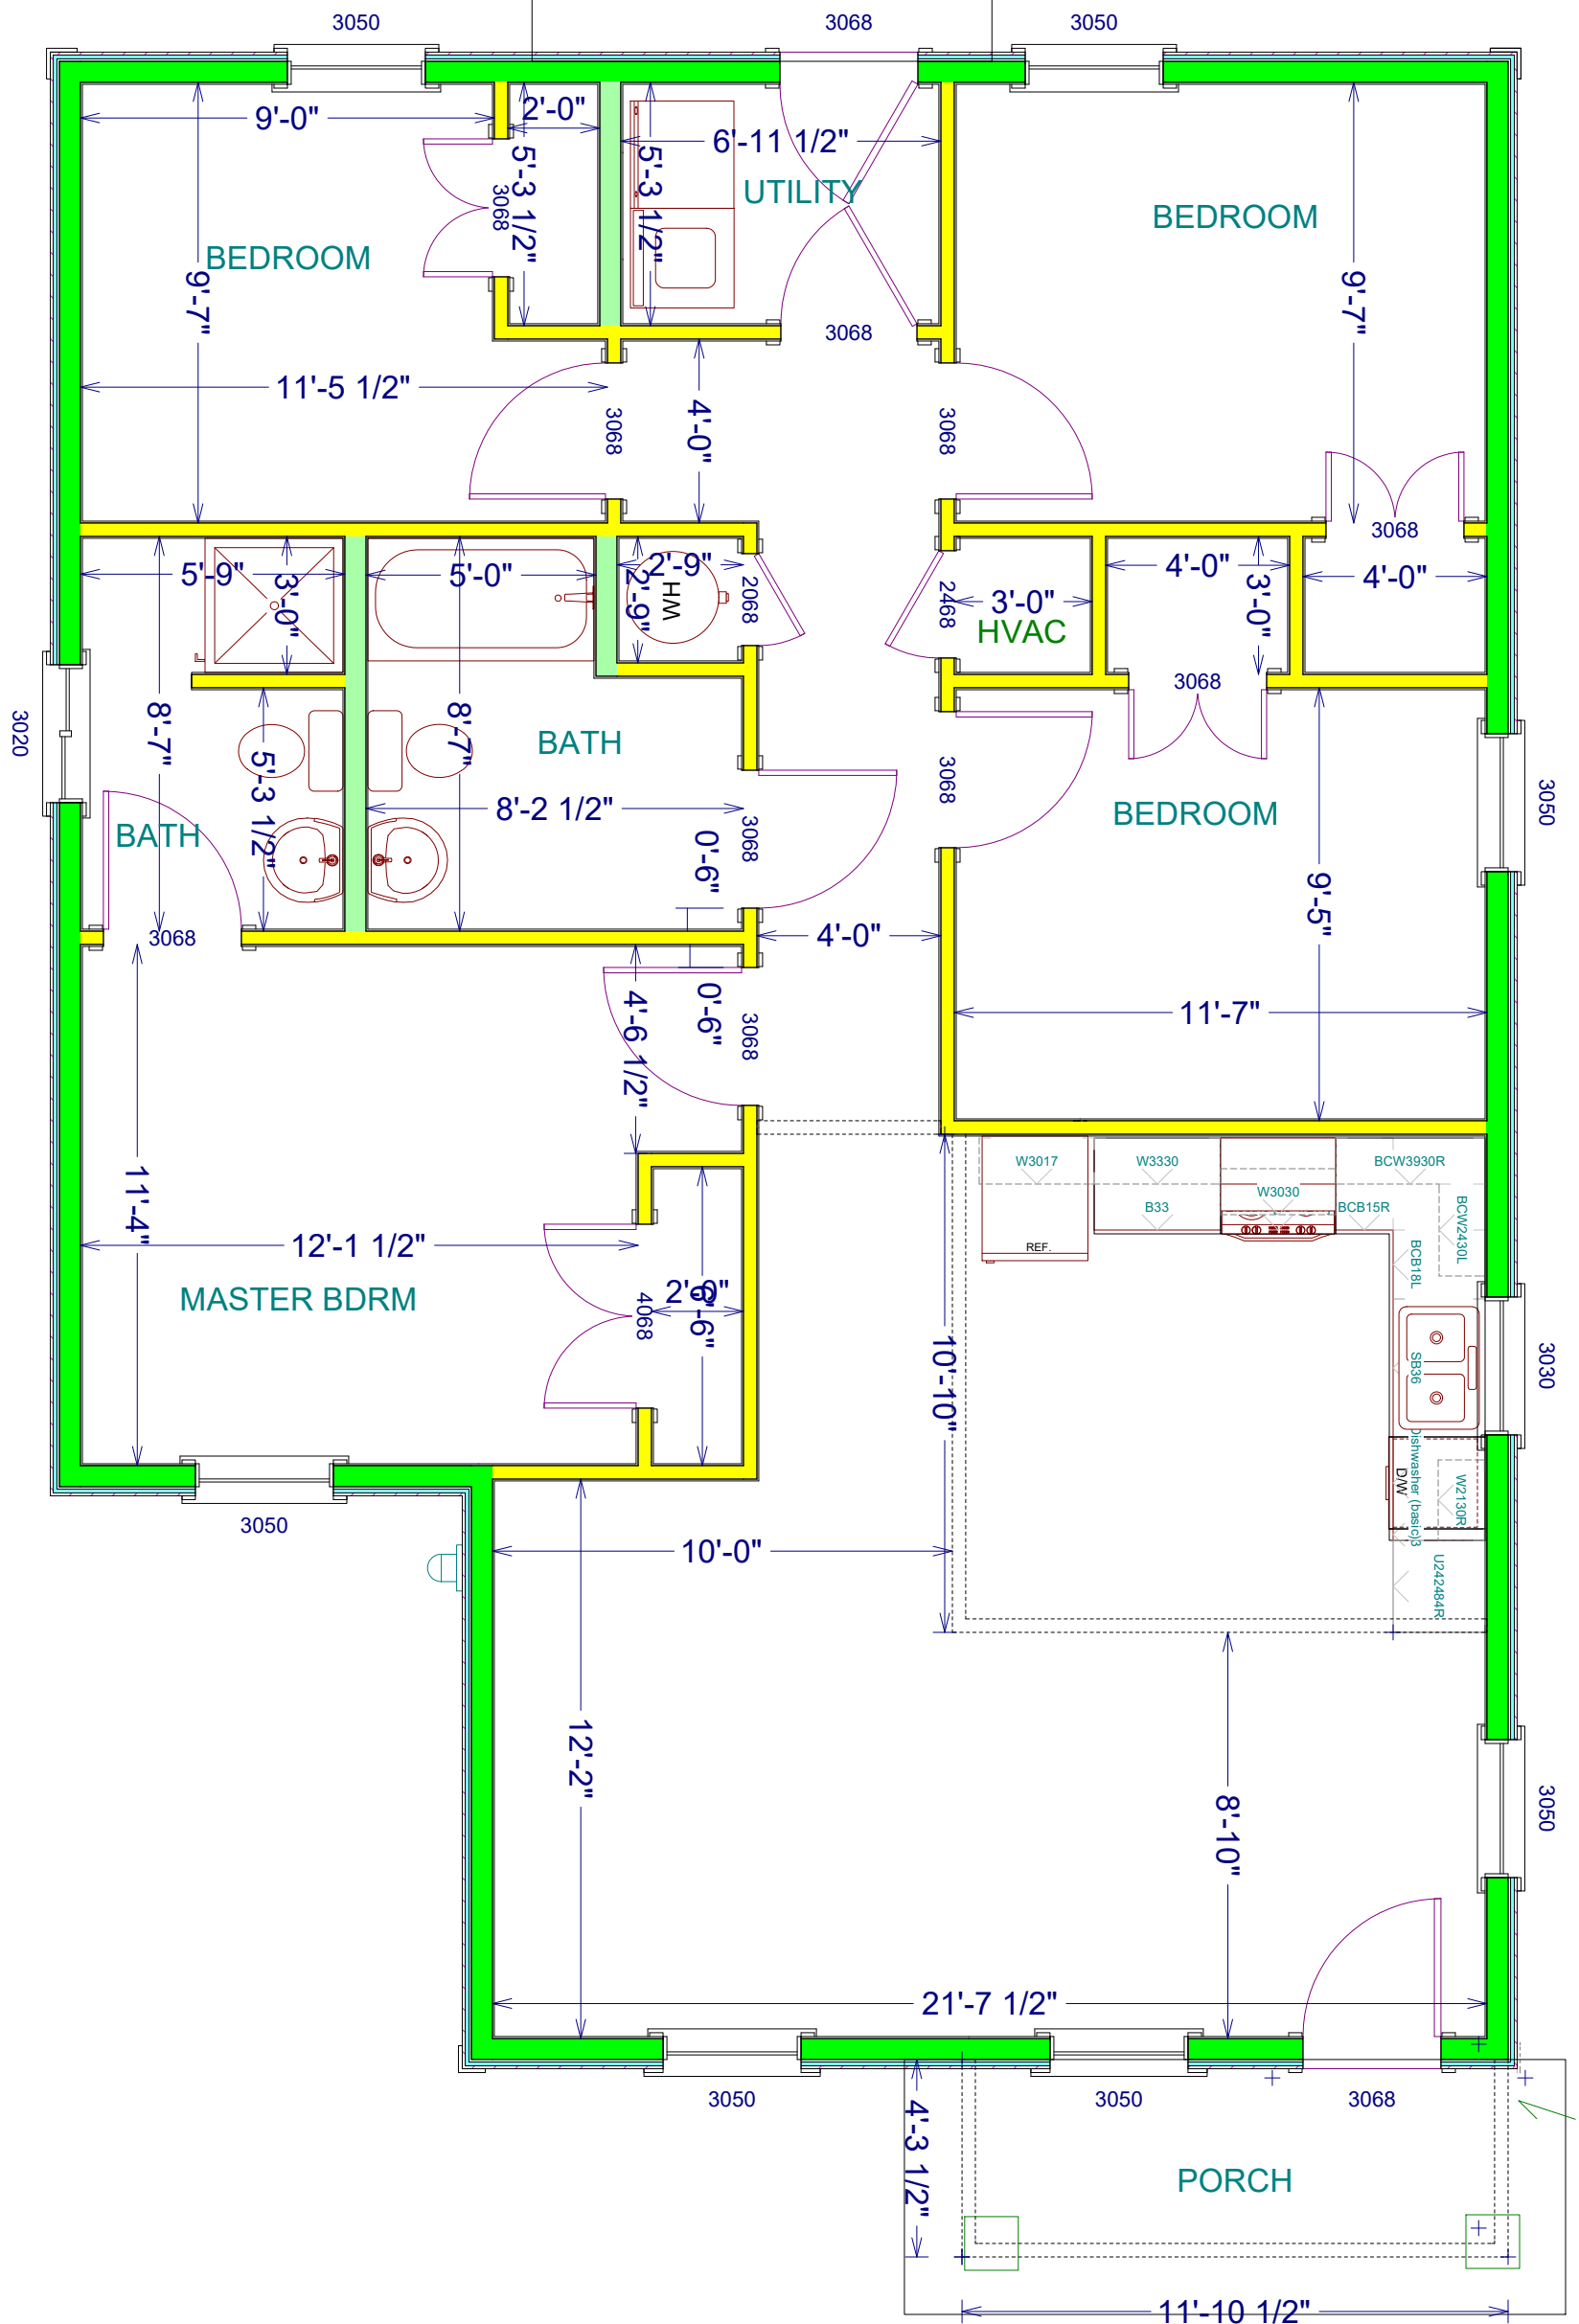

8/27/2018

A3

EXAMPLE FLOOR PLAN

PKP402
4 BEDROOM
2 BATHROOM
1257 sf

HABITAT FOR HUMANITY
414 HARDING PLACE
NASHVILLE, TN 37211
OFFICE: 615-254-HOME
FAX: 615-254-4645

